


ROOF PLAN

CONTRACTOR TO VERIFY OR SUPPLY ALL DIMENSIONS RELATING TO SKYLIGHTS SO FIRM FABRICATION GEOMETRY CAN BE ESTABLISHED

CONC. SUPPORT (NOT BY IBG) TO HAVE SUFFICIENT STRENGTH & RIGIDITY TO WITHSTAND THE FORCES EXERTED BY SKYLIGHT

NO ELECTRICAL FIXTURES OR SPRINKLER COMPONENTS TO BE ATTACHED TO ALUM SKYLIGHT FRAMES.

\* -LOCATION OF MID SILL BRACKETS (7 LOCATIONS ONLY)  
 -INSTALLERS TO DRILL HOLES ON SITE

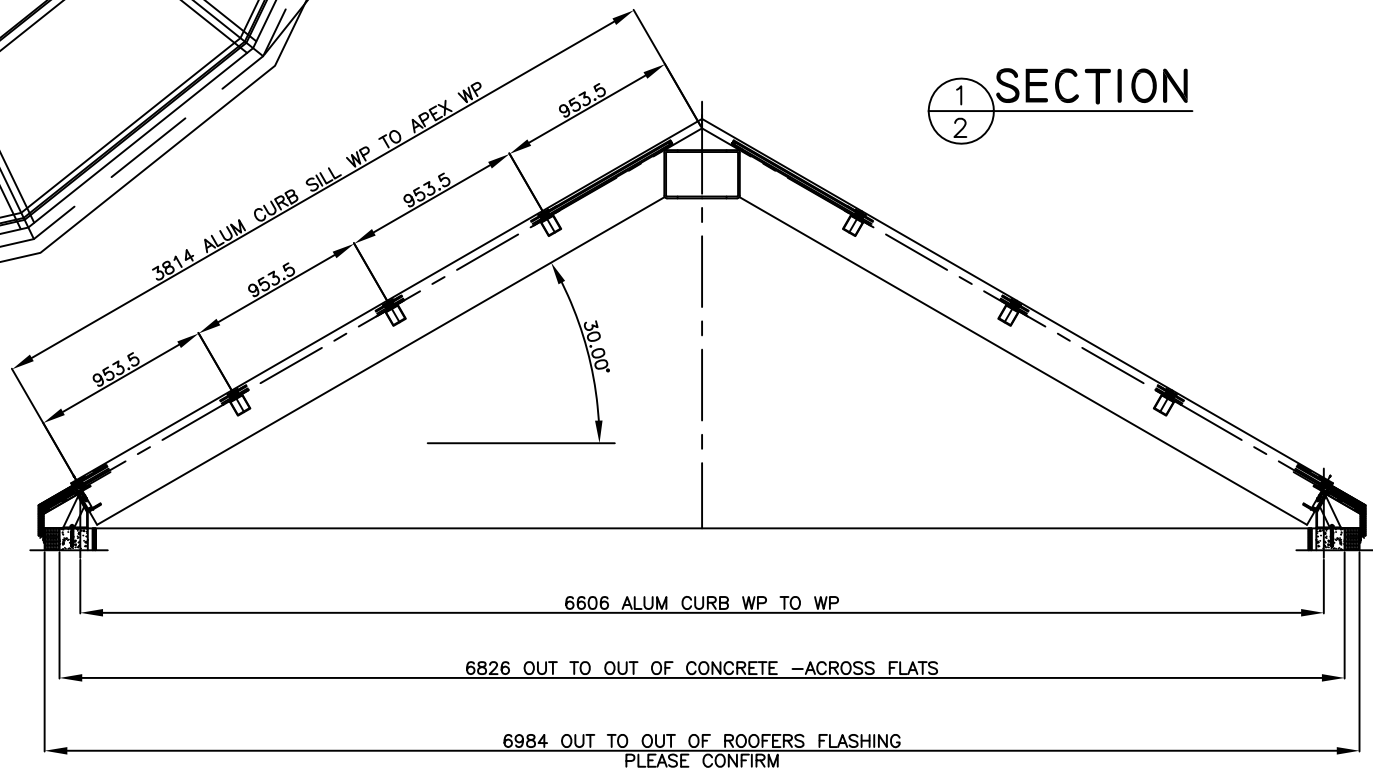

SECTION

DATE:	REVISION	BY:

ALL DRAWINGS, DESIGNS, SPECIFICATIONS AND COPIES FURNISHED BY IBG CANADA LTD. ARE AND SHALL REMAIN AS ITS EXCLUSIVE PROPERTY AND ARE NOT TO BE USED ON ANY OTHER PROJECT OR REPRODUCED, COPIED, ALTERED AND MODIFIED IN WHOLE OR IN PART AND FOR WHATEVER PURPOSE INTENDED WITHOUT THE WRITTEN CONSENT OF THE OWNER (IBG CANADA LTD.). THEY ARE TO BE RETURNED TO IBG CANADA LTD. UPON REQUEST OR UPON THE COMPLETION OF THE PROJECT.


**I.B.G. CANADA LTD.** Phone #: (905) 563-8276  
 Advanced Glazed Structure Specialists Fax #: (905) 563-8011  
 4278 Bartlett Road  
 Beamsville, Ontario  
 L0R-1B1

IBG CANADA LTD. ASSUMES NO RESPONSIBILITY AS TO MEASUREMENTS OR DETAIL AFFECTING ANY WORK BUT ITS OWN AND IS NOT RESPONSIBLE FOR ANY ERRORS OCCURRING THROUGH THE USE OF THESE DRAWINGS BY OTHER PARTIES.

PROJECT	PROJECT
LOCATION	LOCATION
ARCHITECT	ARCHITECT
CUSTOMER	CUSTOMER
DESCRIPTION	ROOF PLAN & SECTION

DATE:	DATE	DRAWN BY:	N/A	IBG PROJ. #	PROJ. #
SCALE:	1:20	CHECKED BY:		DWG No.	1

1 SECTION @ CURB SILL  
3

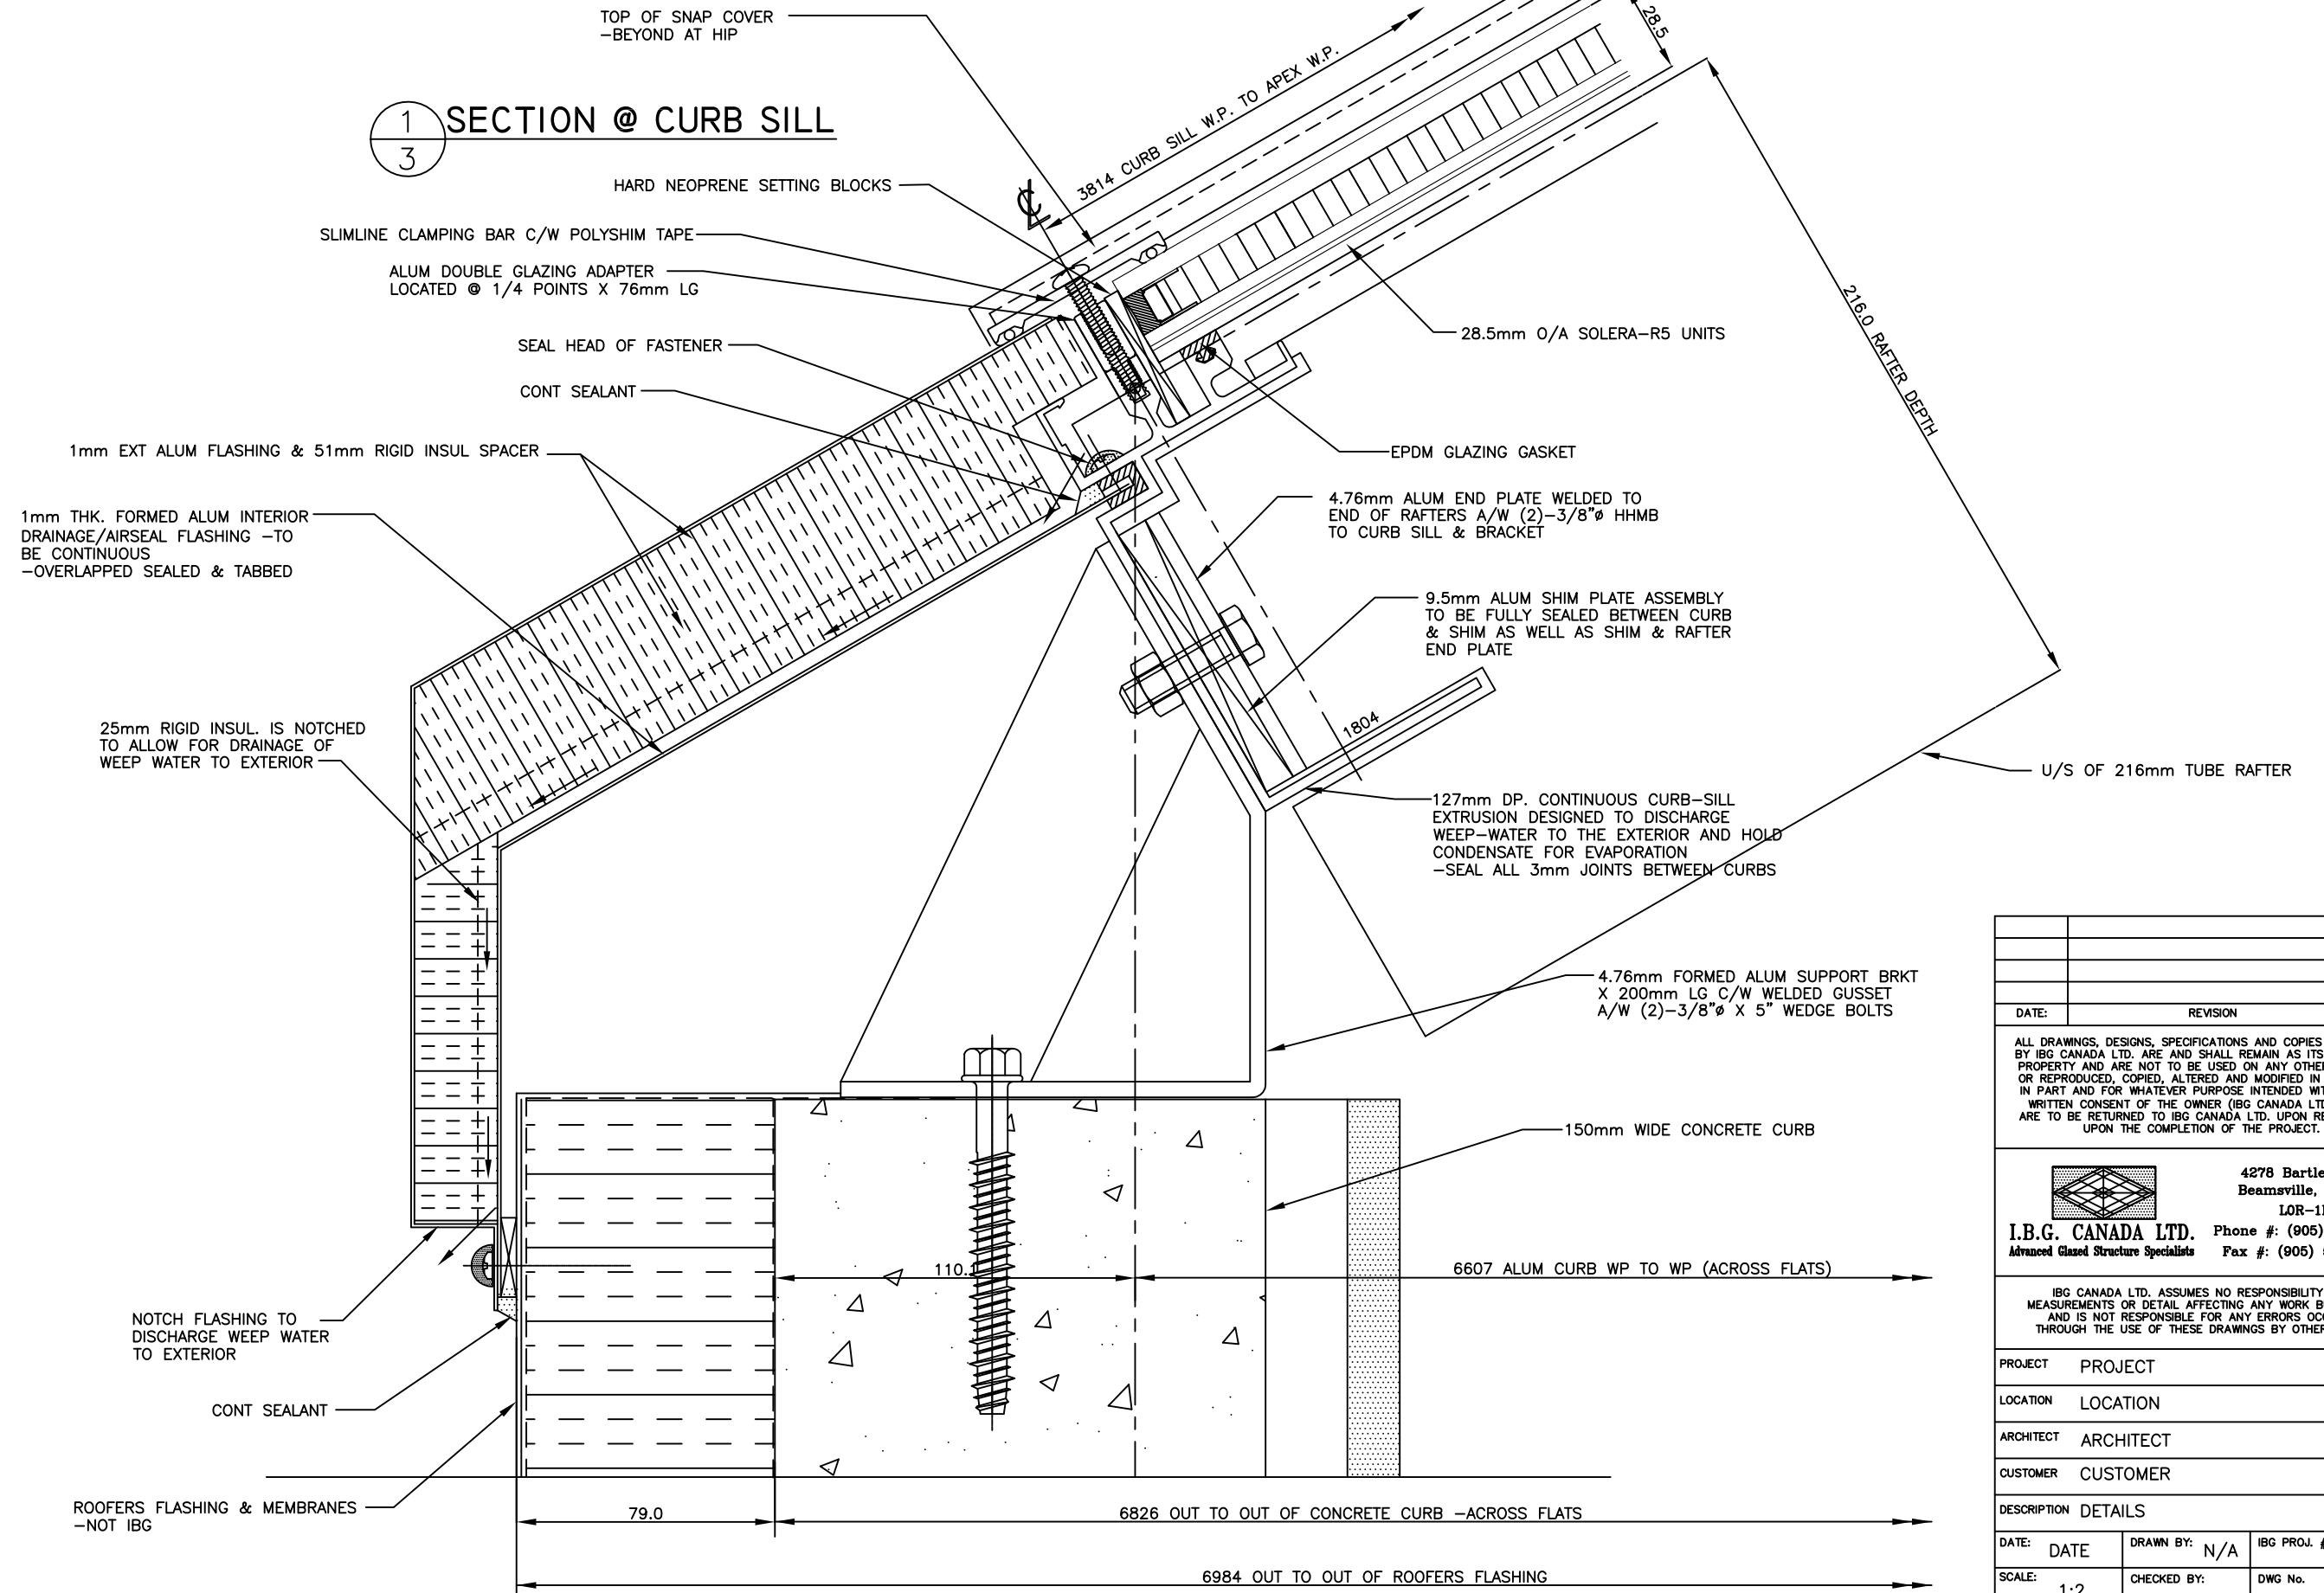

DATE:	REVISION	BY:

ALL DRAWINGS, DESIGNS, SPECIFICATIONS AND COPIES FURNISHED BY I.B.G. CANADA LTD. ARE AND SHALL REMAIN AS ITS EXCLUSIVE PROPERTY AND ARE NOT TO BE USED ON ANY OTHER PROJECT OR REPRODUCED, COPIED, ALTERED AND MODIFIED IN WHOLE OR IN PART AND FOR WHATEVER PURPOSE INTENDED WITHOUT THE WRITTEN CONSENT OF THE OWNER (I.B.G. CANADA LTD.). THEY ARE TO BE RETURNED TO I.B.G. CANADA LTD. UPON REQUEST OR UPON THE COMPLETION OF THE PROJECT.

4278 Bartlett Road  
Beamsville, Ontario  
L0R-1B1

**I.B.G. CANADA LTD.** Phone #: (905) 563-8276  
Advanced Glazed Structure Specialists Fax #: (905) 563-8011



I.B.G. CANADA LTD. ASSUMES NO RESPONSIBILITY AS TO MEASUREMENTS OR DETAIL AFFECTING ANY WORK BUT ITS OWN AND IS NOT RESPONSIBLE FOR ANY ERRORS OCCURRING THROUGH THE USE OF THESE DRAWINGS BY OTHER PARTIES.

PROJECT	PROJECT
LOCATION	LOCATION
ARCHITECT	ARCHITECT
CUSTOMER	CUSTOMER

DATE:	DATE	DRAWN BY:	N/A	IBG PROJ. #	PROJ. #
SCALE:	1:2	CHECKED BY:		DWG No.	2


2  
4 SECT @ HIP RAFTER

1  
4 SECTION @ MID PURLIN

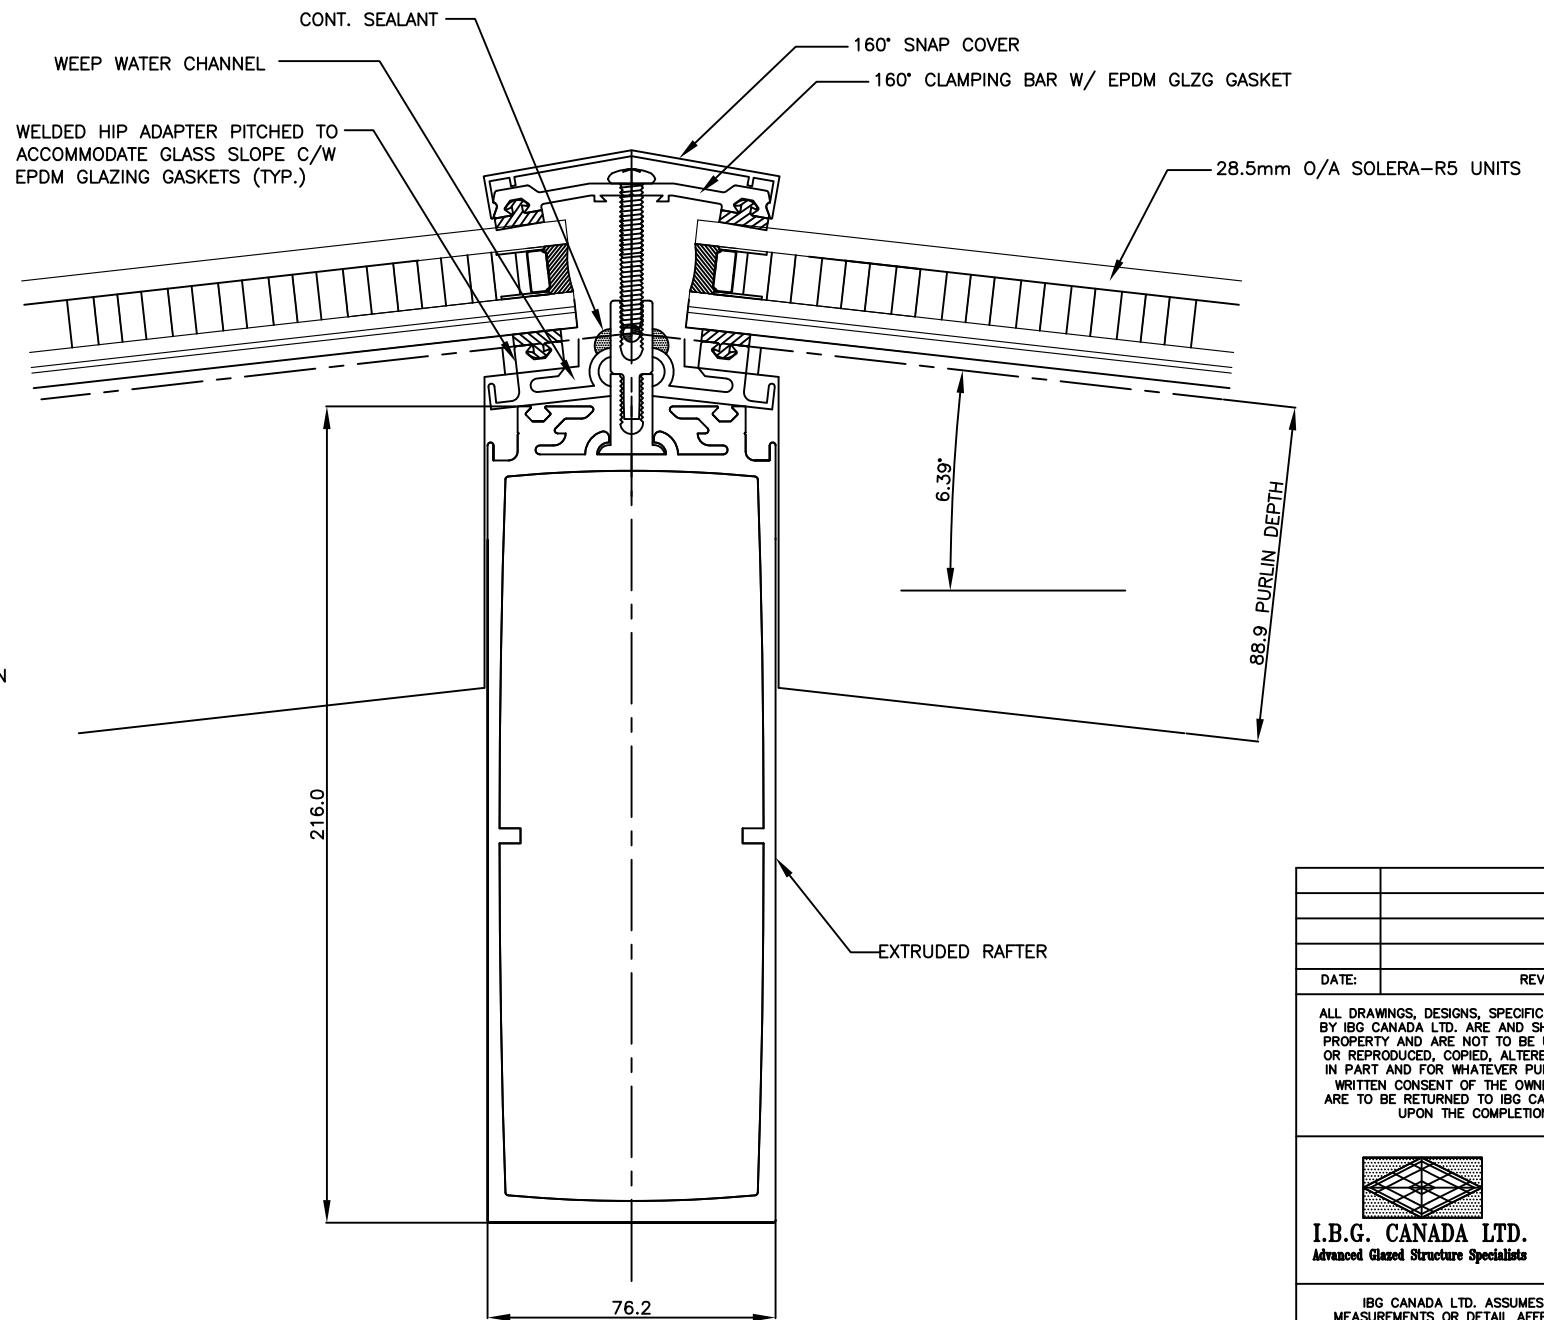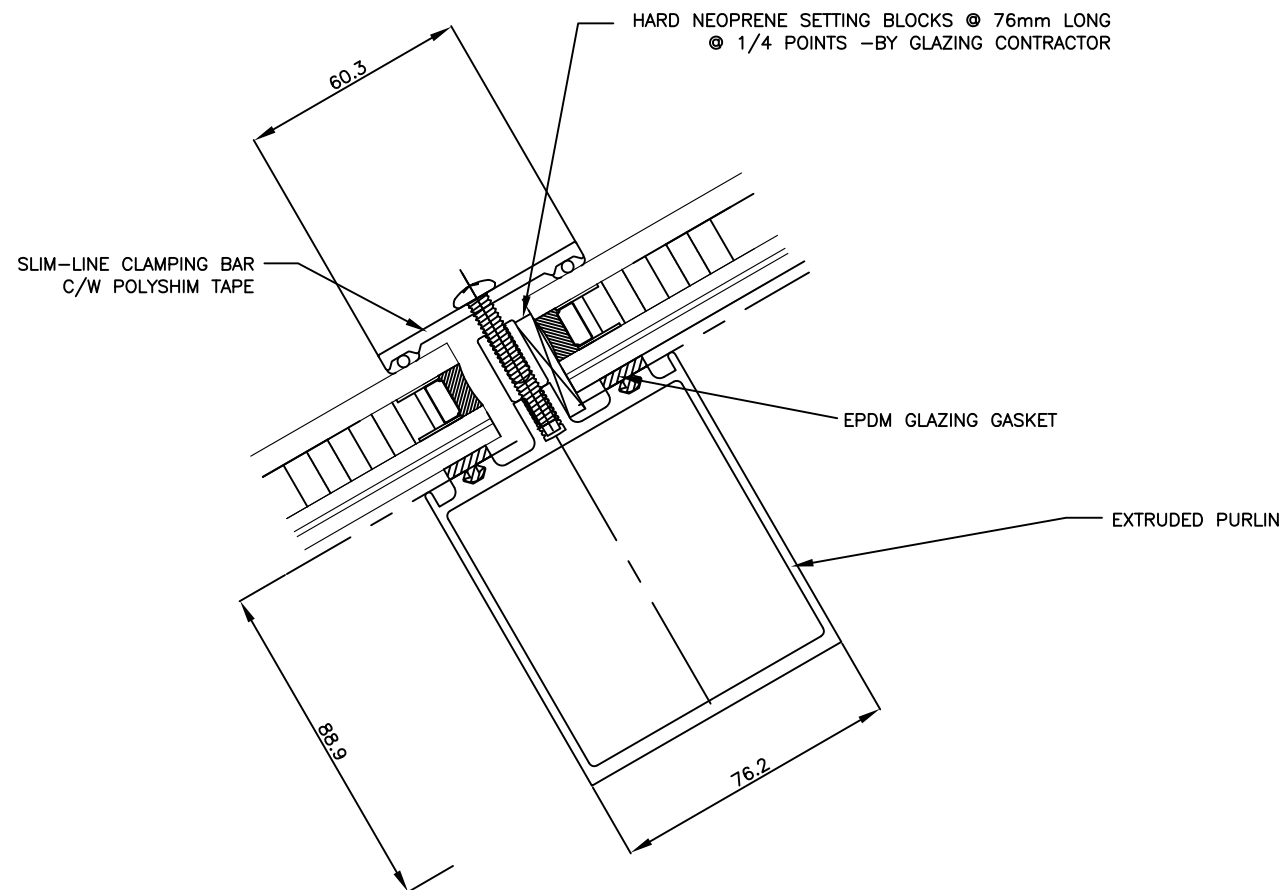

DATE:	REVISION	BY:

ALL DRAWINGS, DESIGNS, SPECIFICATIONS AND COPIES FURNISHED BY I.B.G. CANADA LTD. ARE AND SHALL REMAIN AS ITS EXCLUSIVE PROPERTY AND ARE NOT TO BE USED ON ANY OTHER PROJECT OR REPRODUCED, COPIED, ALTERED AND MODIFIED IN WHOLE OR IN PART AND FOR WHATEVER PURPOSE INTENDED WITHOUT THE WRITTEN CONSENT OF THE OWNER (I.B.G. CANADA LTD.). THEY ARE TO BE RETURNED TO I.B.G. CANADA LTD. UPON REQUEST OR UPON THE COMPLETION OF THE PROJECT.

 


**I.B.G. CANADA LTD.** Phone #: (905) 563-8276  
 4278 Bartlett Road  
 Beamsville, Ontario  
 L0R-1B1  
 Advanced Glazed Structure Specialists Fax #: (905) 563-8011

I.B.G. CANADA LTD. ASSUMES NO RESPONSIBILITY AS TO MEASUREMENTS OR DETAIL AFFECTING ANY WORK BUT ITS OWN AND IS NOT RESPONSIBLE FOR ANY ERRORS OCCURRING THROUGH THE USE OF THESE DRAWINGS BY OTHER PARTIES.

PROJECT	PROJECT				
LOCATION	LOCATION				
ARCHITECT	ARCHITECT				
CUSTOMER	CUSTOMER				
DESCRIPTION	DETAILS				
DATE:	DATE	DRAWN BY:	N/A	IBG PROJ. #	PROJ. #
SCALE:	1:1	CHECKED BY:		DWG No.	3

1 PLAN VIEW @  
5 COMPRESSION RING

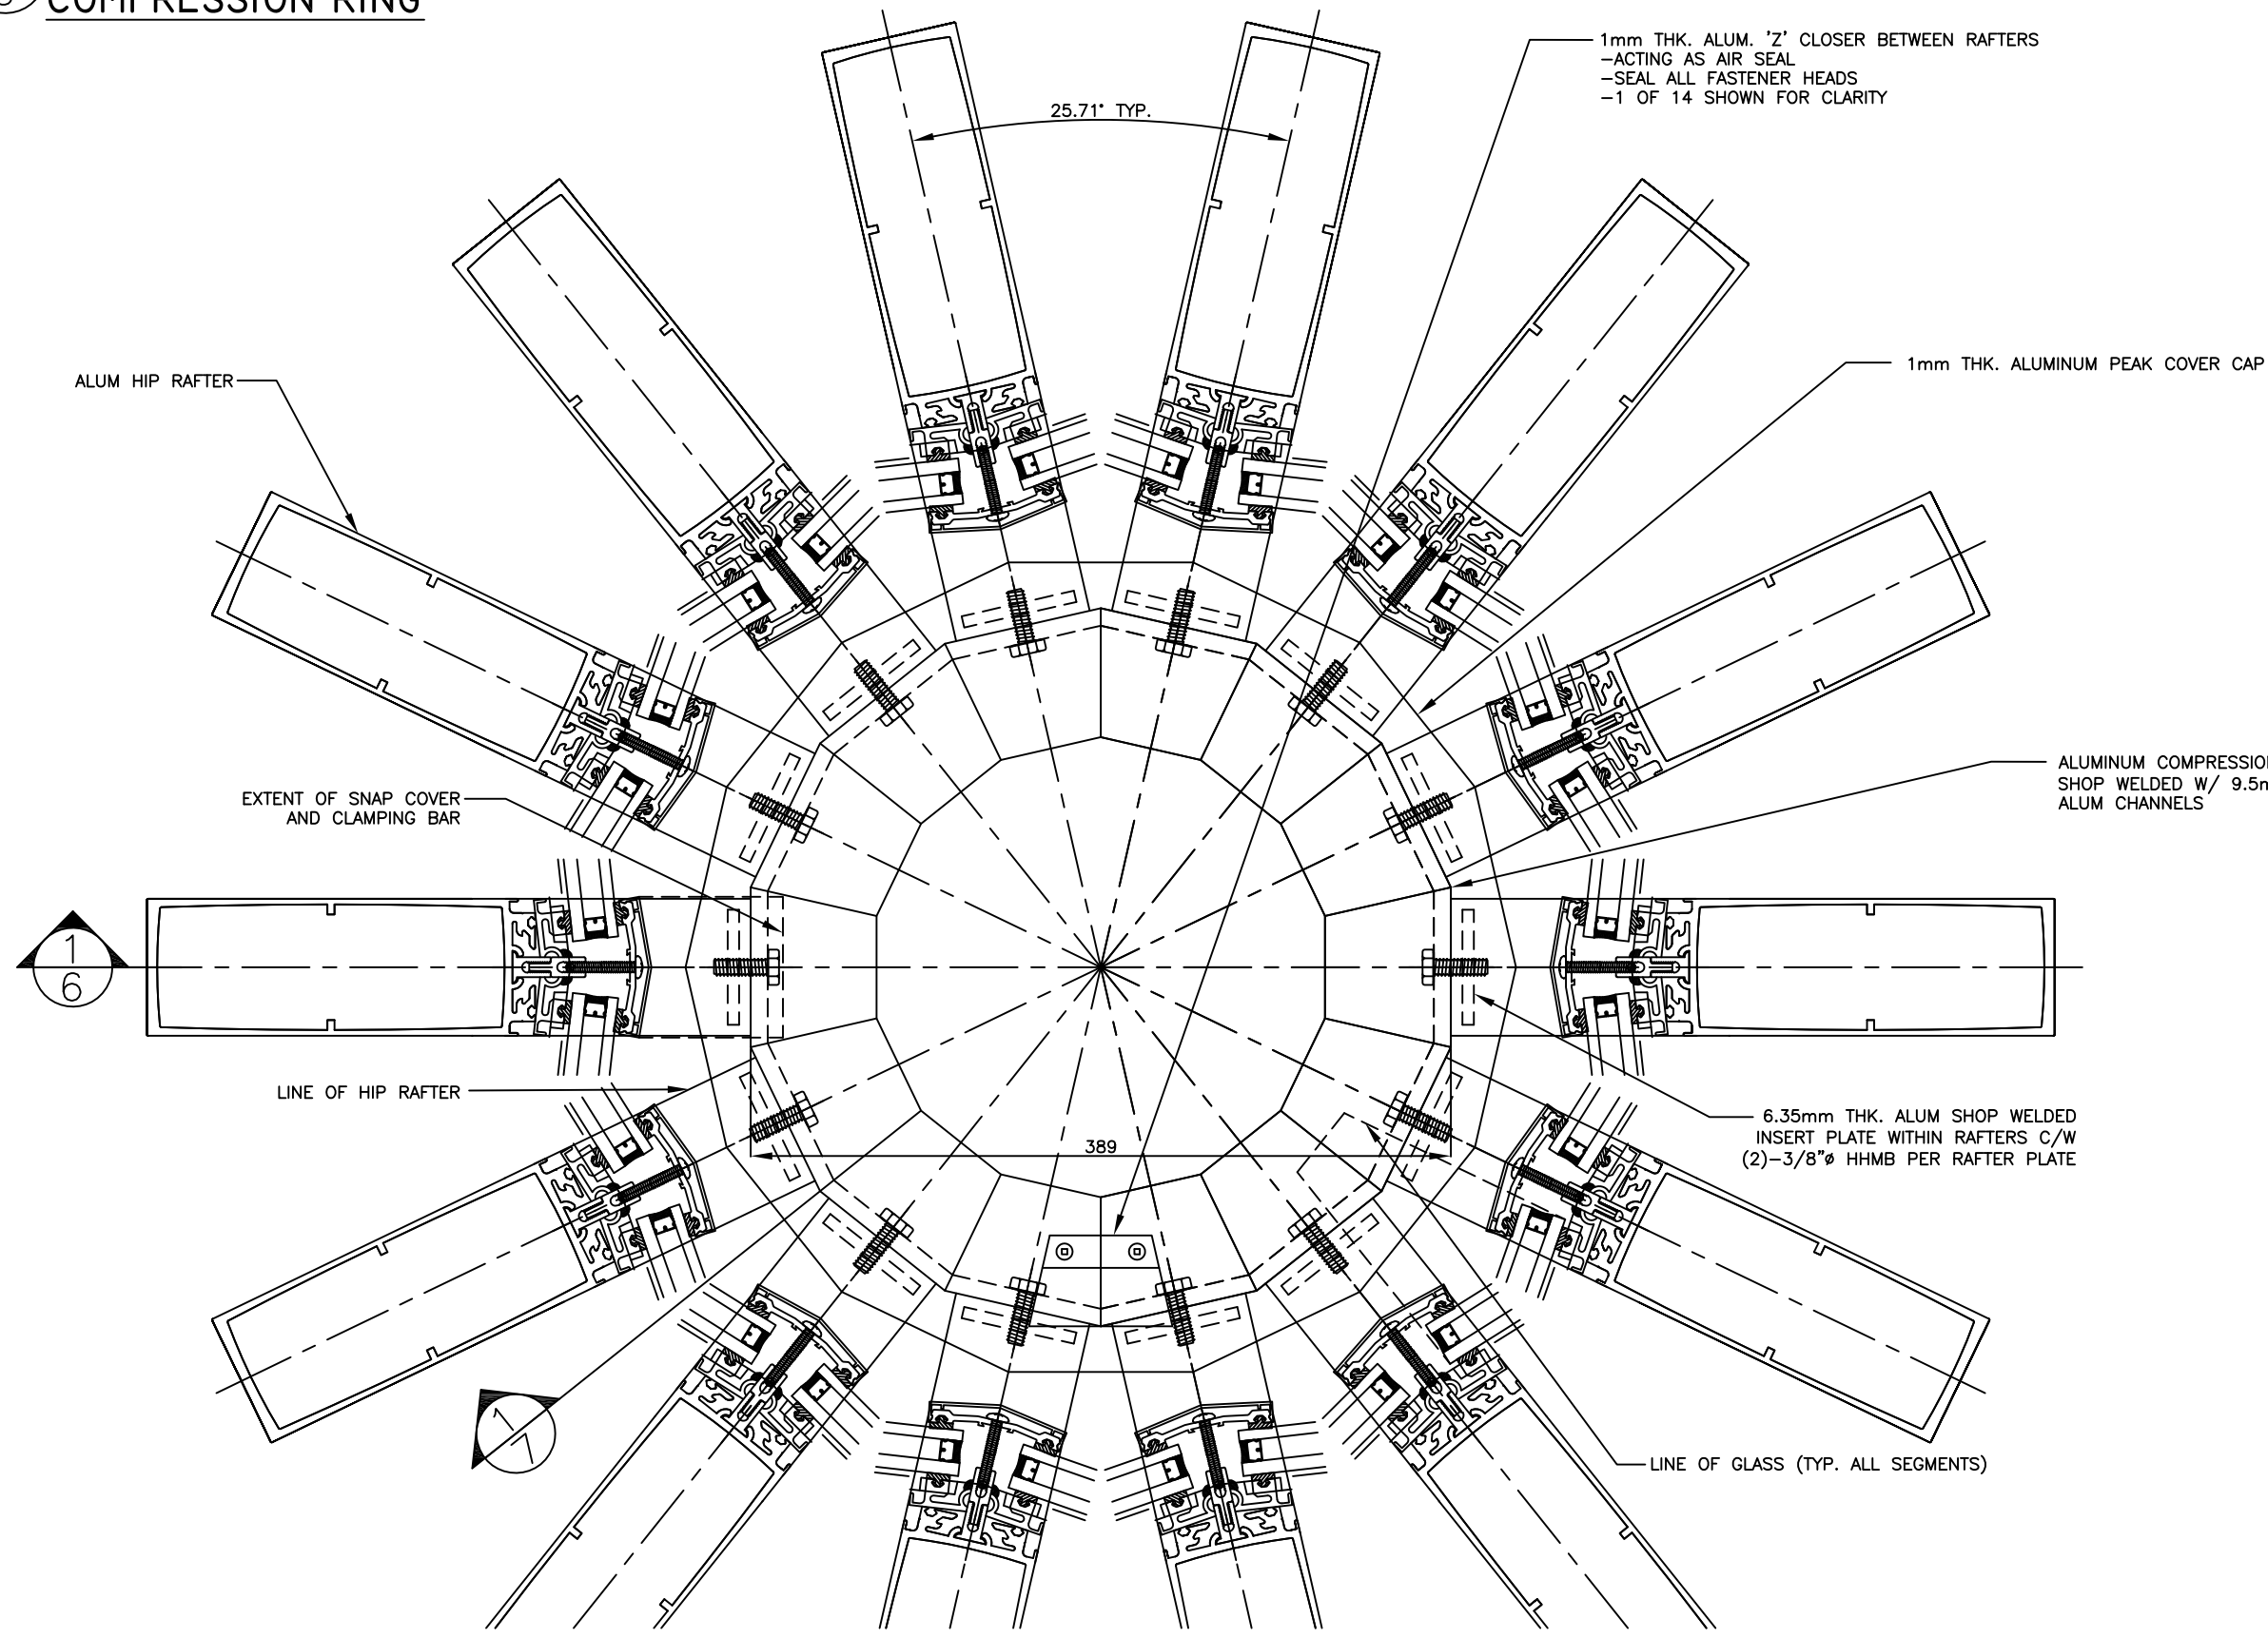

1mm THK. ALUM. 'Z' CLOSER BETWEEN RAFTERS  
-ACTING AS AIR SEAL  
-SEAL ALL FASTENER HEADS  
-1 OF 14 SHOWN FOR CLARITY

1mm THK. ALUMINUM PEAK COVER CAP


ALUMINUM COMPRESSION RING ASSEMBLY  
SHOP WELDED W/ 9.5mm THK. FORMED  
ALUM CHANNELS

6.35mm THK. ALUM SHOP WELDED  
INSERT PLATE WITHIN RAFTERS C/W  
(2)-3/8" HHMB PER RAFTER PLATE

LINE OF GLASS (TYP. ALL SEGMENTS)

DATE:	REVISION	BY:
<p>ALL DRAWINGS, DESIGNS, SPECIFICATIONS AND COPIES FURNISHED BY I.B.G. CANADA LTD. ARE AND SHALL REMAIN AS ITS EXCLUSIVE PROPERTY AND ARE NOT TO BE USED ON ANY OTHER PROJECT OR REPRODUCED, COPIED, ALTERED AND MODIFIED IN WHOLE OR IN PART AND FOR WHATEVER PURPOSE INTENDED WITHOUT THE WRITTEN CONSENT OF THE OWNER (I.B.G. CANADA LTD.). THEY ARE TO BE RETURNED TO I.B.G. CANADA LTD. UPON REQUEST OR UPON THE COMPLETION OF THE PROJECT.</p>		
		<p>4278 Bartlett Road Beamsville, Ontario L0R-1B1</p>
<p><b>I.B.G. CANADA LTD.</b> Phone #: (905) 563-8276 Advanced Glazed Structure Specialists Fax #: (905) 563-8011</p>		
<p>I.B.G. CANADA LTD. ASSUMES NO RESPONSIBILITY AS TO MEASUREMENTS OR DETAIL AFFECTING ANY WORK BUT ITS OWN AND IS NOT RESPONSIBLE FOR ANY ERRORS OCCURRING THROUGH THE USE OF THESE DRAWINGS BY OTHER PARTIES.</p>		
PROJECT	PROJECT	
LOCATION	LOCATION	
ARCHITECT	ARCHITECT	
CUSTOMER	CUSTOMER	
DESCRIPTION DETAILS		
DATE:	DATE	DRAWN BY: N/A
SCALE:	1:2	CHECKED BY:
		IBG PROJ. # PROJ. #
		DWG No. 4

1  
6 SECTION THRU HIP  
RAFTER CONNECTION

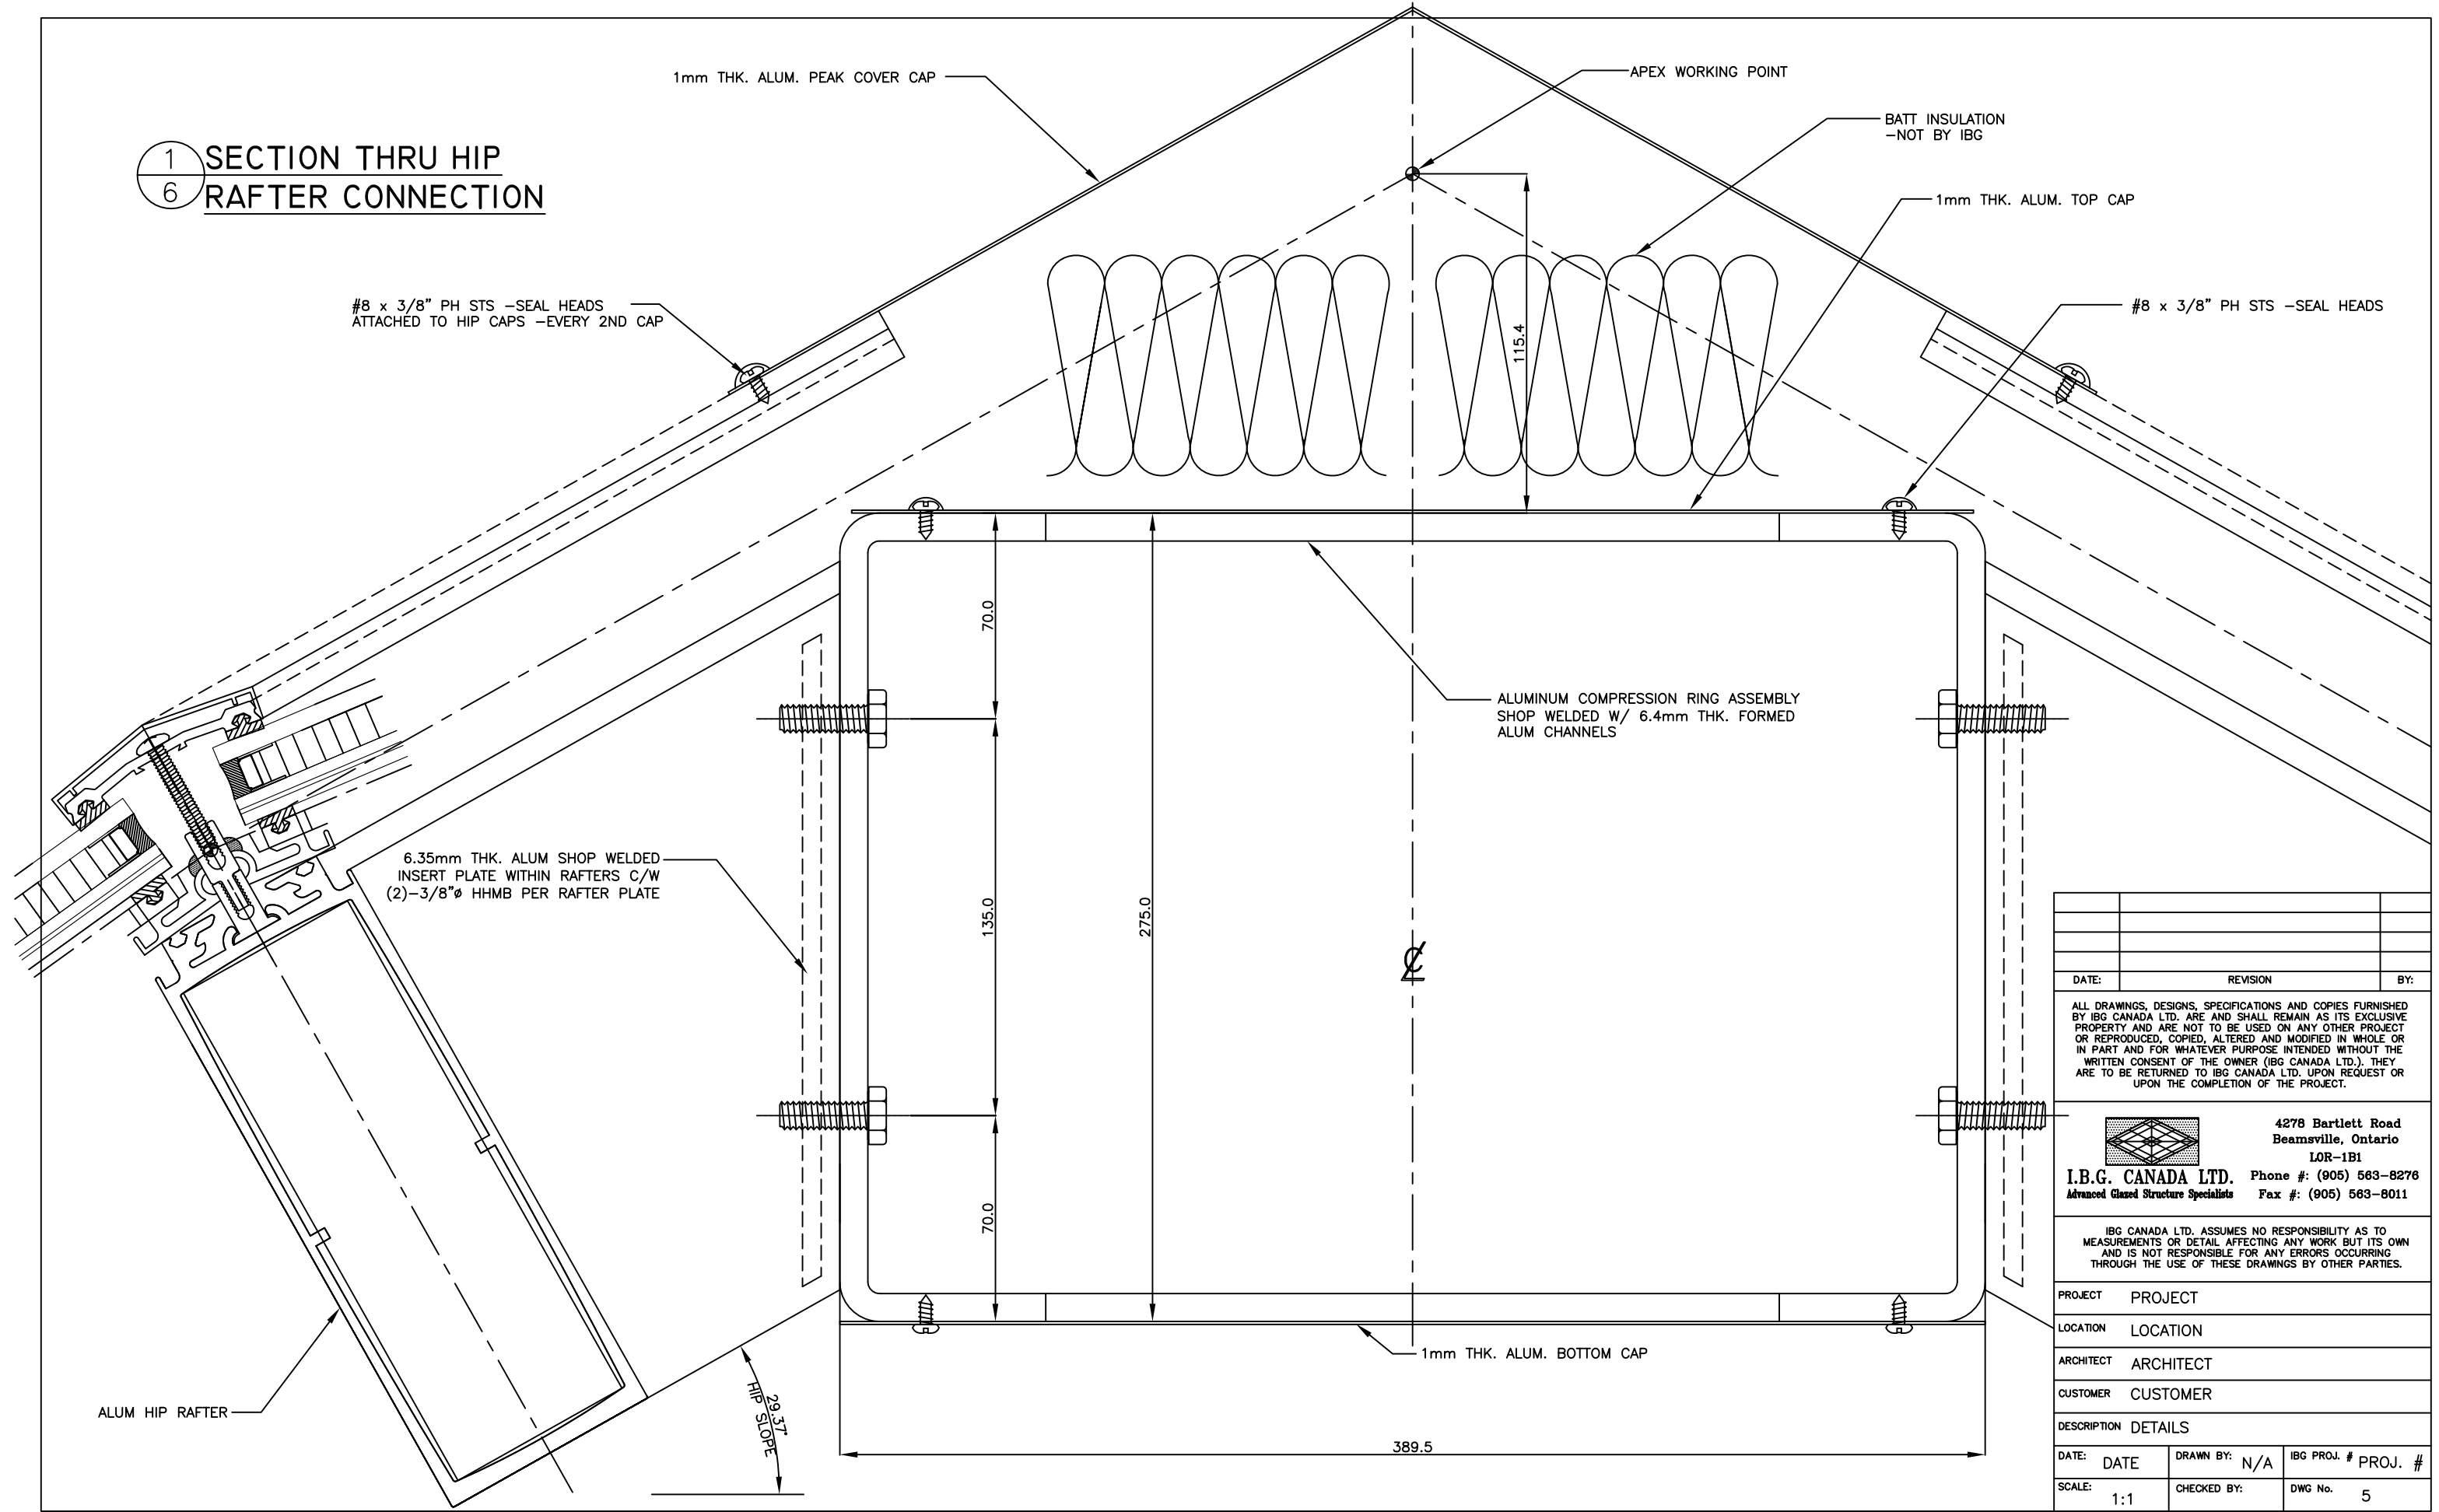

DATE:	REVISION	BY:

ALL DRAWINGS, DESIGNS, SPECIFICATIONS AND COPIES FURNISHED BY IBG CANADA LTD. ARE AND SHALL REMAIN AS ITS EXCLUSIVE PROPERTY AND ARE NOT TO BE USED ON ANY OTHER PROJECT OR REPRODUCED, COPIED, ALTERED AND MODIFIED IN WHOLE OR IN PART AND FOR WHATEVER PURPOSE INTENDED WITHOUT THE WRITTEN CONSENT OF THE OWNER (IBG CANADA LTD.). THEY ARE TO BE RETURNED TO IBG CANADA LTD. UPON REQUEST OR UPON THE COMPLETION OF THE PROJECT.


4278 Bartlett Road  
Beamsville, Ontario  
L0R-1B1  
**I.B.G. CANADA LTD.** Phone #: (905) 563-8276  
Advanced Glazed Structure Specialists Fax #: (905) 563-8011

IBG CANADA LTD. ASSUMES NO RESPONSIBILITY AS TO MEASUREMENTS OR DETAIL AFFECTING ANY WORK BUT ITS OWN AND IS NOT RESPONSIBLE FOR ANY ERRORS OCCURRING THROUGH THE USE OF THESE DRAWINGS BY OTHER PARTIES.

PROJECT	PROJECT
LOCATION	LOCATION
ARCHITECT	ARCHITECT
CUSTOMER	CUSTOMER
DESCRIPTION	DETAILS

DATE:	DATE	DRAWN BY:	N/A	IBG PROJ. #	PROJ. #
SCALE:	1:1	CHECKED BY:		DWG No.	5

1 PARTIAL SECT THRU GLASS  
7 AT APEX CONNECTION

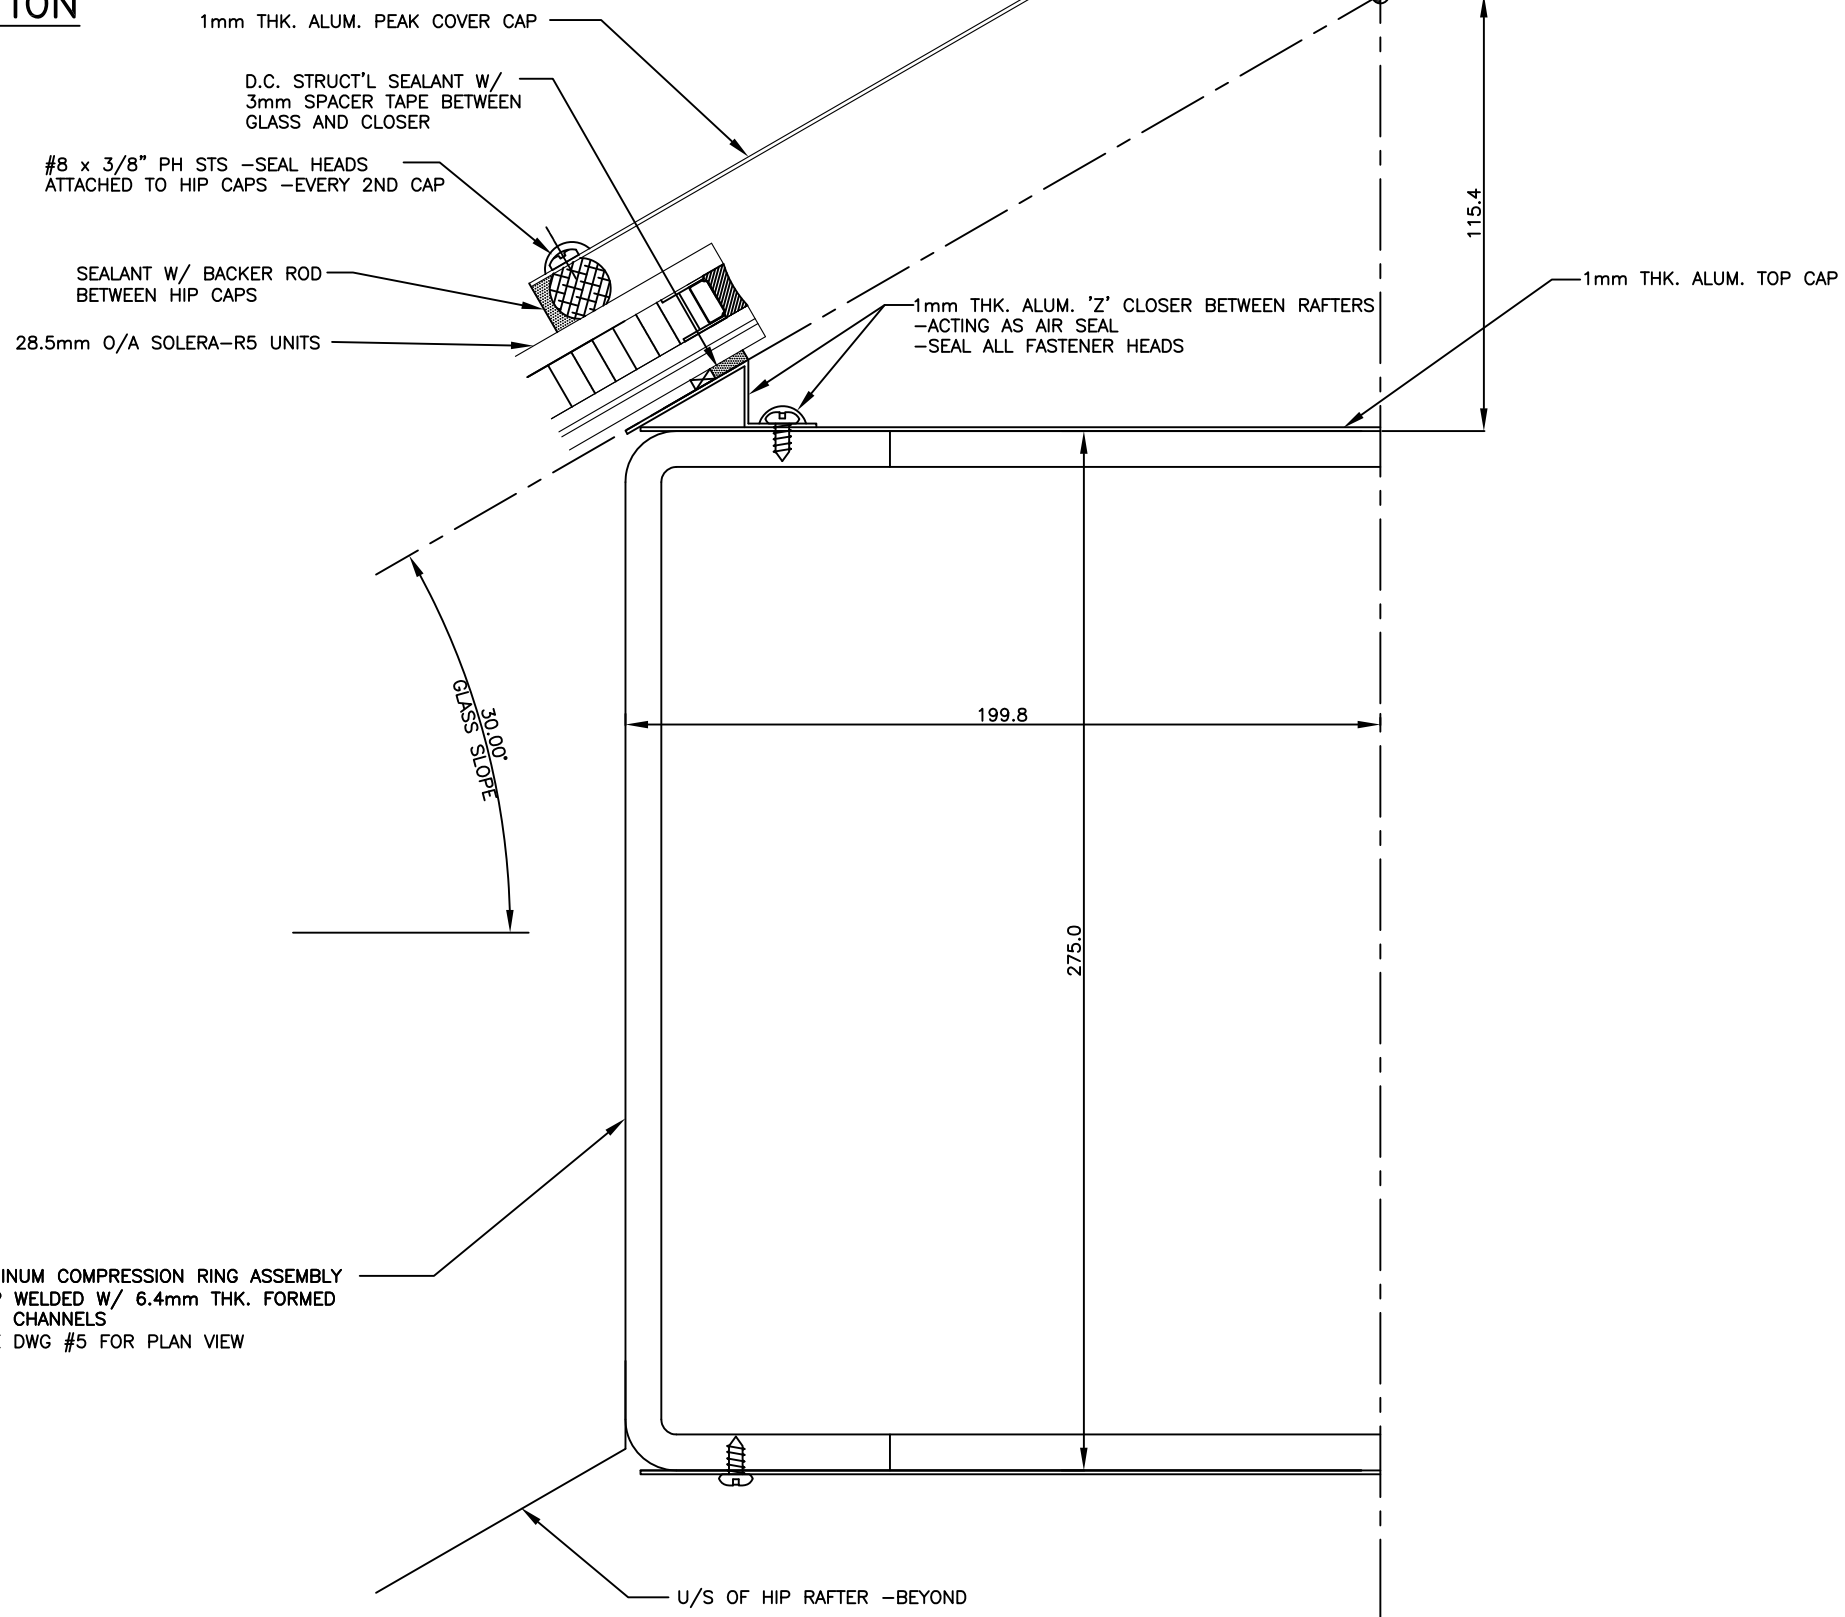

DATE:	REVISION	BY:
<p>ALL DRAWINGS, DESIGNS, SPECIFICATIONS AND COPIES FURNISHED BY I.B.G. CANADA LTD. ARE AND SHALL REMAIN AS ITS EXCLUSIVE PROPERTY AND ARE NOT TO BE USED ON ANY OTHER PROJECT OR REPRODUCED, COPIED, ALTERED AND MODIFIED IN WHOLE OR IN PART AND FOR WHATEVER PURPOSE INTENDED WITHOUT THE WRITTEN CONSENT OF THE OWNER (I.B.G. CANADA LTD.). THEY ARE TO BE RETURNED TO I.B.G. CANADA LTD. UPON REQUEST OR UPON THE COMPLETION OF THE PROJECT.</p>		
		<p>4278 Bartlett Road Beamsville, Ontario L0R-1B1</p>
<p><b>I.B.G. CANADA LTD.</b> Advanced Glazed Structure Specialists</p>		<p>Phone #: (905) 563-8276 Fax #: (905) 563-8011</p>
<p>I.B.G. CANADA LTD. ASSUMES NO RESPONSIBILITY AS TO MEASUREMENTS OR DETAIL AFFECTING ANY WORK BUT ITS OWN AND IS NOT RESPONSIBLE FOR ANY ERRORS OCCURRING THROUGH THE USE OF THESE DRAWINGS BY OTHER PARTIES.</p>		
PROJECT	PROJECT	
LOCATION	LOCATION	
ARCHITECT	ARCHITECT	
CUSTOMER	CUSTOMER	
DESCRIPTION	SECTION	
DATE:	DATE	DRAWN BY: N/A
SCALE:	1:1	CHECKED BY:
		IBG PROJ. # PROJ. #
		DWG No. 6